



| | |
|--------------------|-------------------------------------|
| PRELIMINARY | <input checked="" type="checkbox"/> |
| DESIGN DEVELOPMENT | <input checked="" type="checkbox"/> |
| CONSTRUCTION | <input checked="" type="checkbox"/> |
| FINAL RECORD | <input type="checkbox"/> |
| DRAWN BY: | JSM |
| CHECKED BY: | RMS |
| REVISIONS: | |
| | |
| | |
| | |
| | |
| DATE: | MAY 17 2013 |
| SHEET NO.: | |

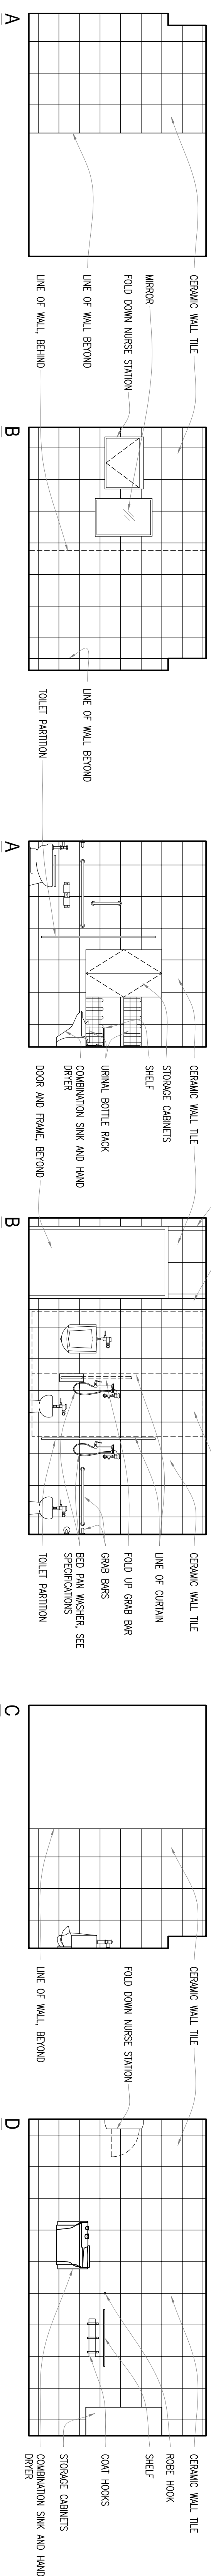

5
A-1.1

INTERIOR ELEVATIONS - BOY'S TOILET 107


SCALE: 1/4"=1'-0"

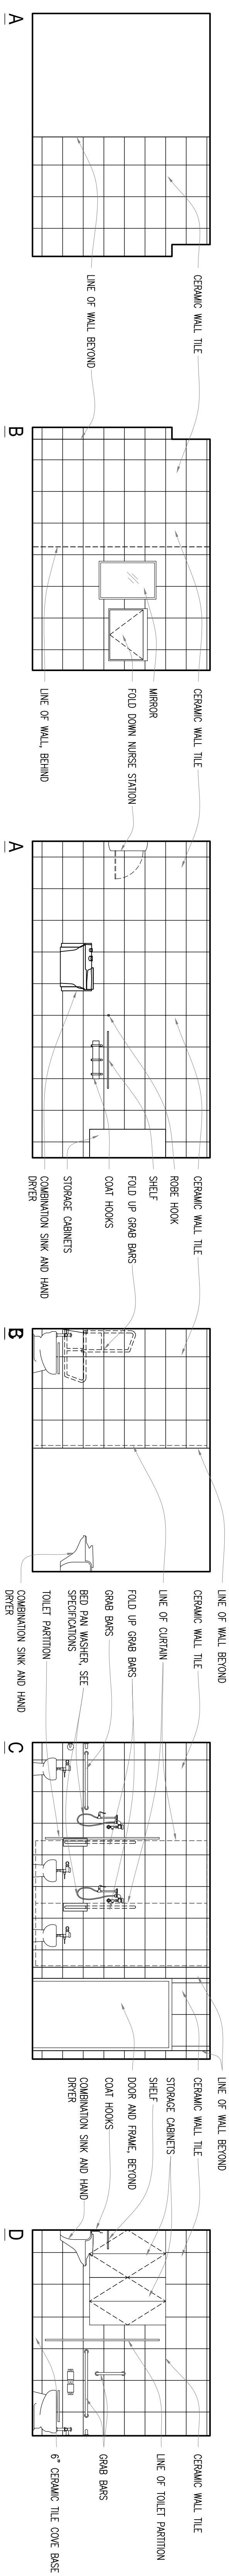

3
A-1.1

INTERIOR ELEVATIONS - GIRL'S TOILET 106


SCALE: 1/4"=1'-0"

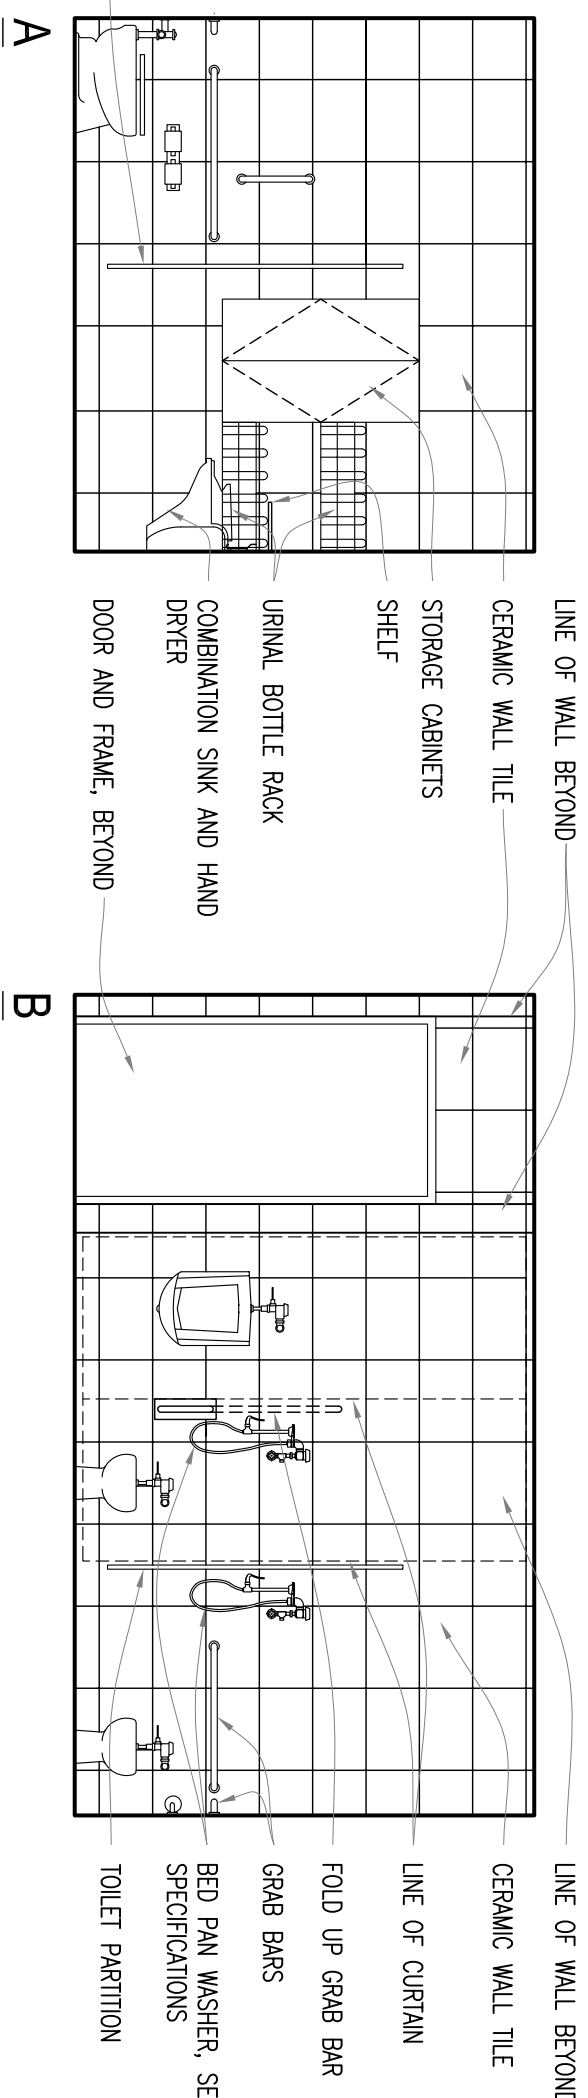


4
A-1.1

INTERIOR ELEVATIONS - BOY'S TOILET 107

SCALE: 1/4"=1'-0"

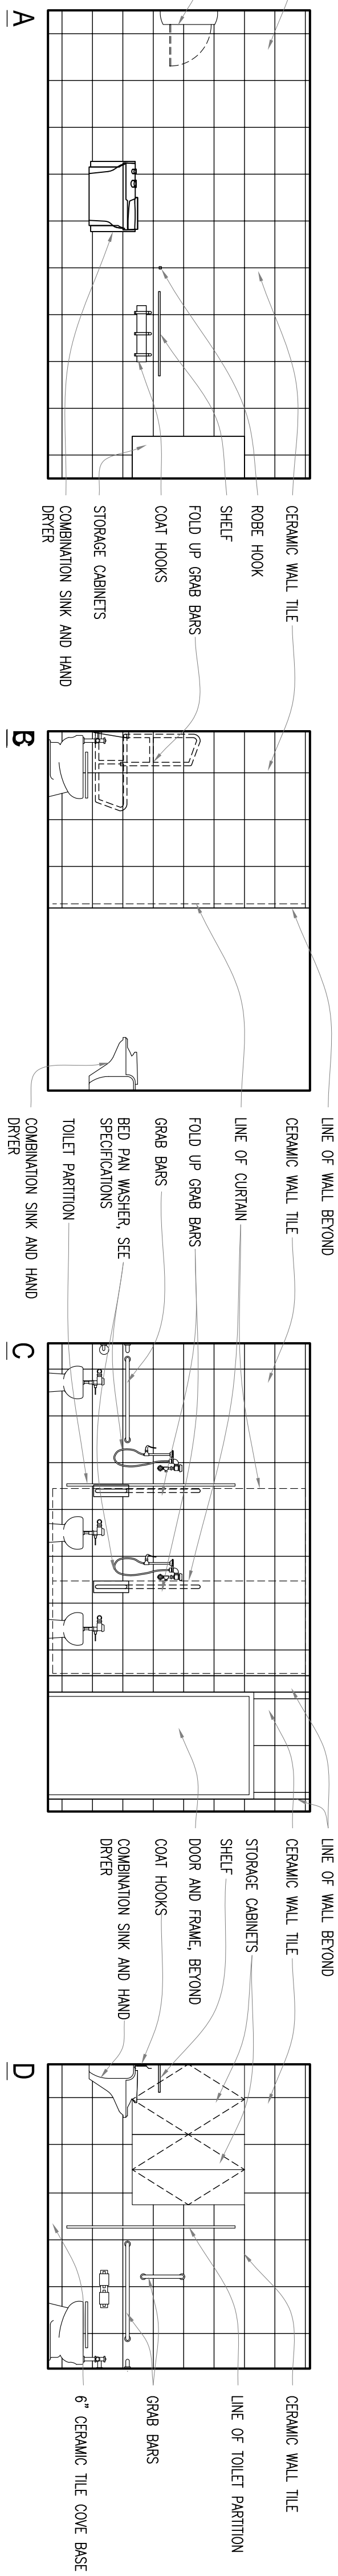

2
A-1.1
INTERIOR ELEVATIONS - GIRL'S TOILET 106
SCALE: 1/4"=1'-0"

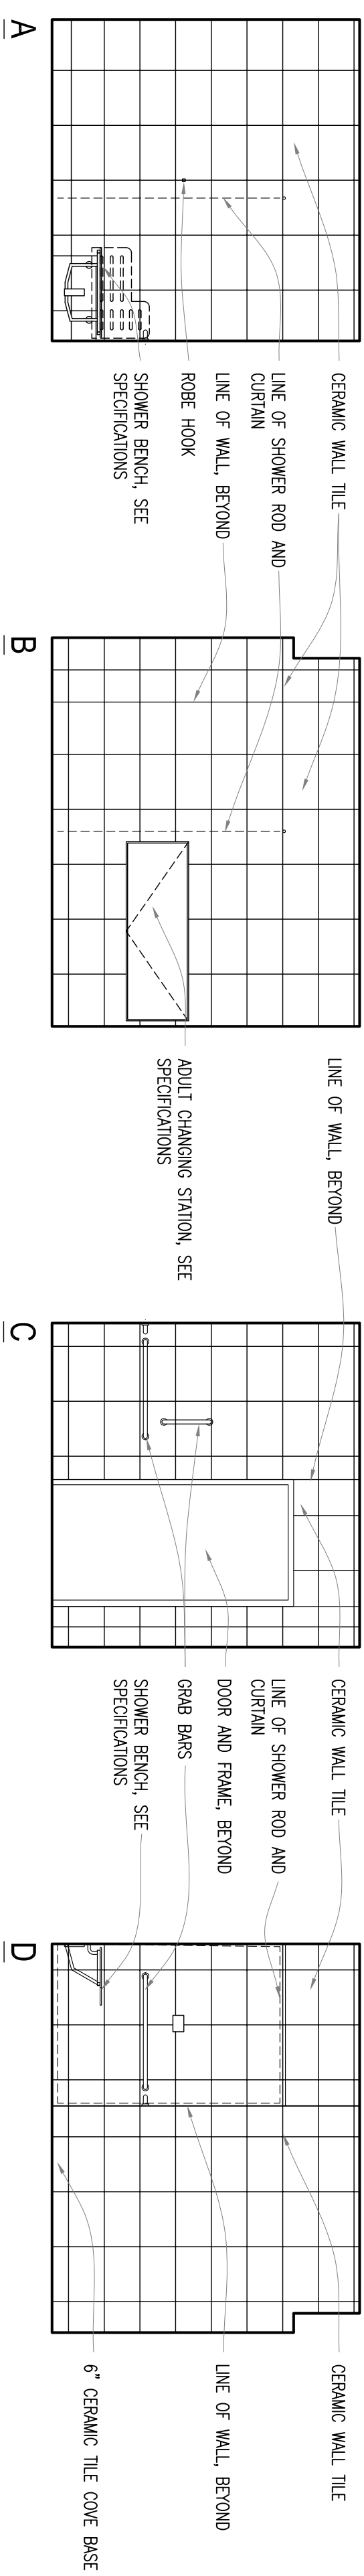

1
A-1.1

INTERIOR ELEVATIONS - SHOWER 108

SCALE: 1/4"=1'-0"