

JOB: 16049

CONTRACT DATE: 4.3.17  
BUILDING TYPE: EXPLORER LG-64  
PLAN VERSION: NOVEMBER 2015  
SITE NUMBER: XXXXXX  
STORE NUMBER: XXXX

TACO BELL


LAKEPOINT  
EMERSON, GA 30137



EQUIPMENT  
AND  
SEATING  
PLAN

A2.0

PLOT DATE: 08/17/17

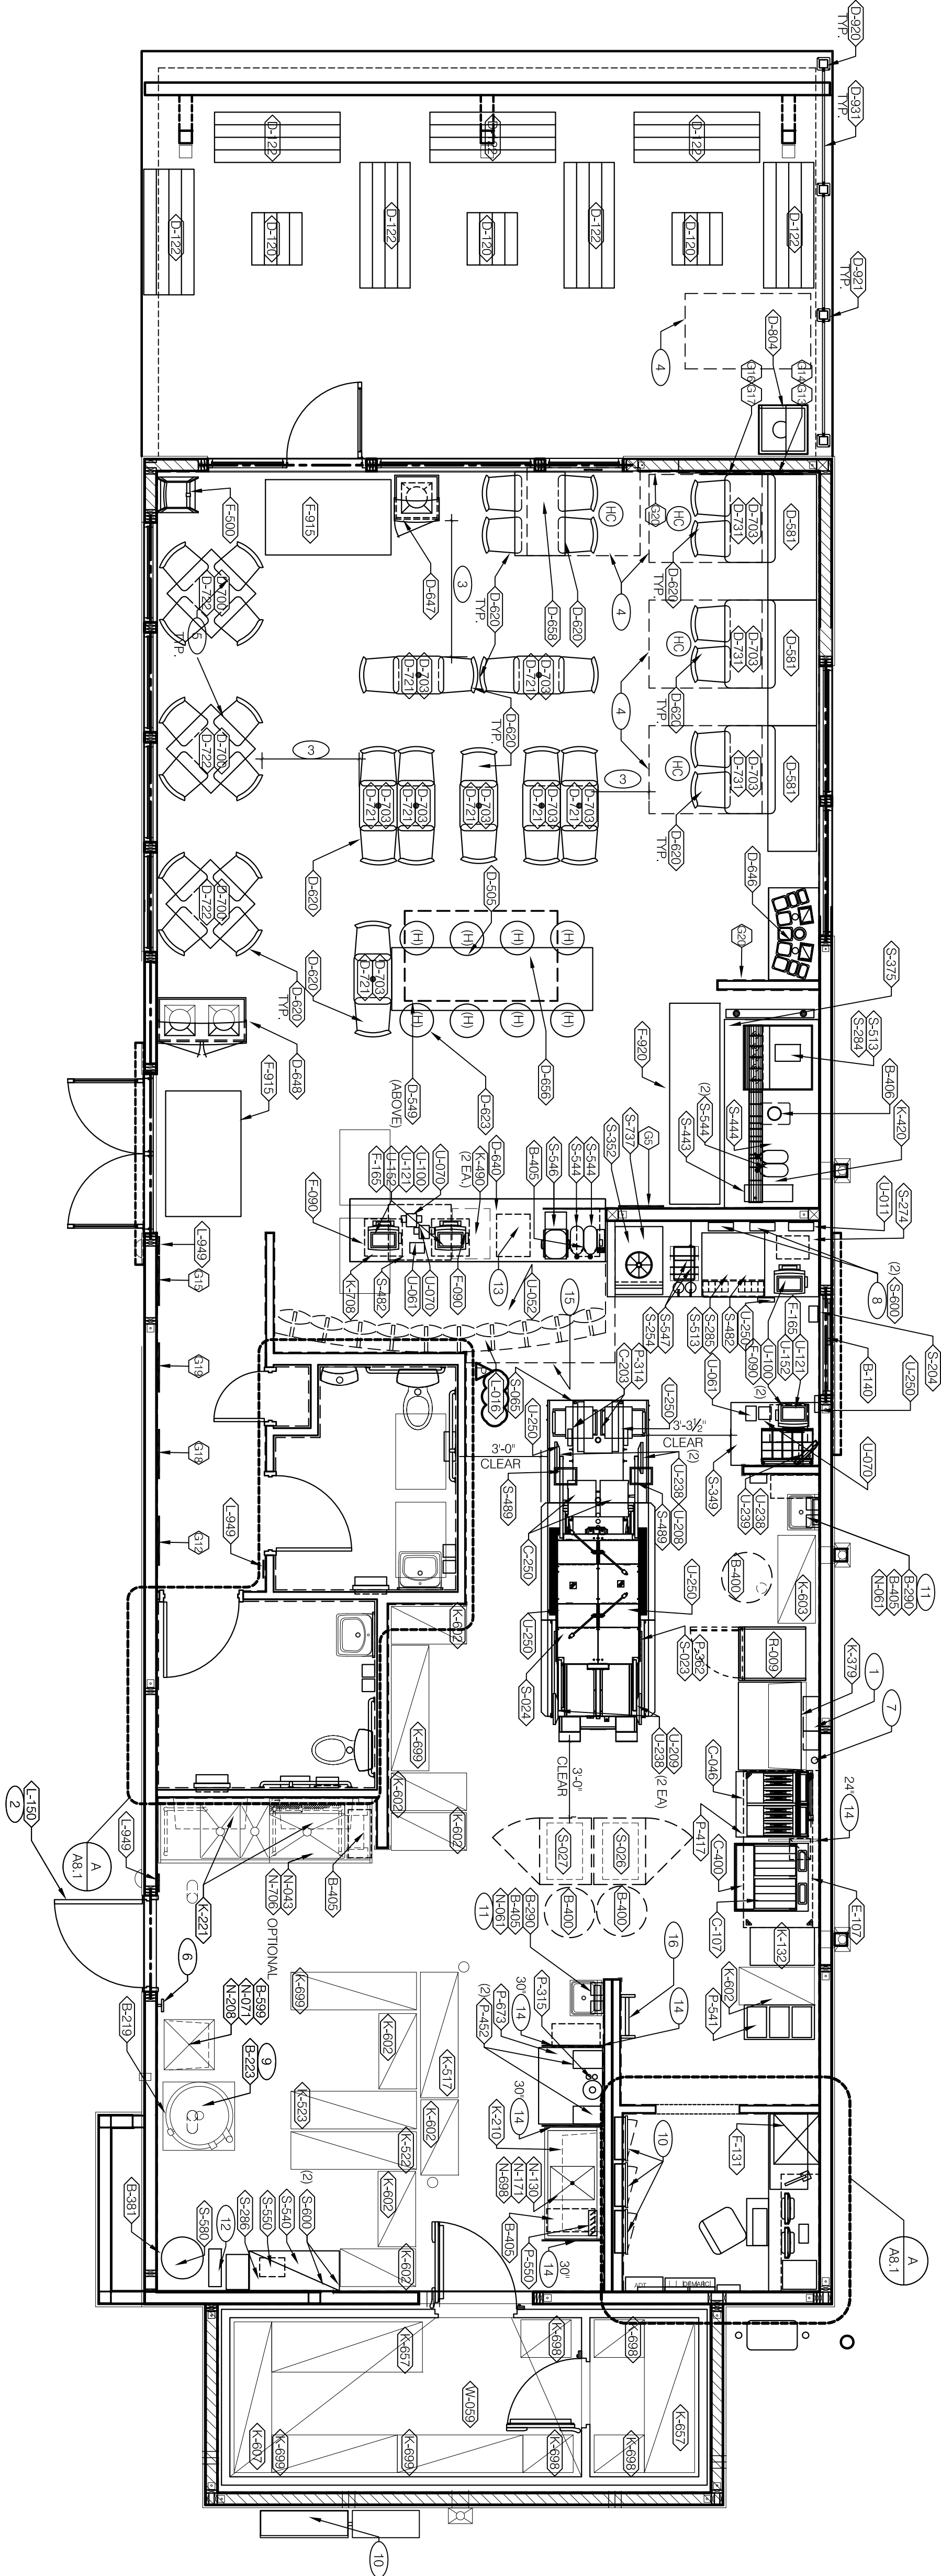

EQUIPMENT/SEATING PLAN

1/4" = 1'-0"

A

DECOR	
1	HOOD FIRE SUPPRESSION SYSTEM (ANSI UL-R-102 OR EQUAL).
2	SEE SHEET A1.1 FOR SECURITY DOOR PACKAGE.
3	(HP) - SYMBOL DENOTES A HANDICAP ACCESSIBLE TABLE.
4	DOT INDICATES CORE DRILL LOCATION. CORE DRILL LAYOUT TO BE PROVIDED BY THE SEATING VENDOR. SEE DETAIL 7/663 AND SCOPE OF WORK. CHANGE CORE DRILL BITS TO MATCH DECOR BASE SIZE TO MAINTAIN 3/8" MAX GROUND LINE AROUND BASE.
5	PULL STATION @ 3'-6" A.F.F.
6	GAS LINE DOWN TO EQUIPMENT.
7	COORDINATE LOCATION OF HORIZ PVC SYRUP CHASE THROUGH WALL TO COUNTER.
8	6" HIGH WATER HEATER PLATFORM.
9	SWITCHGEAR/ ELECTRIC PANELS.
10	30" X 48" CLEAR FLOOR SPACE FOR HANDICAP ACCESS.
11	SOAP / HAND SANITIZER DISPENSORS - BY EQUAL.
12	8" LADDER.
13	SAFE.
14	SPRINKLER GUARD. SEE DETAIL 9/46.3.
15	ALERT LIGHT BOX FOR SCOMP POWER SOAK.
16	ROOF LADDER.

STORAGE TYPE		LINEAR FT.
DRY STORAGE		53
COLD STORAGE		25
FROZEN STORAGE		10

GENERAL NOTES		C1
STORAGE TYPE		LINEAR FT.
DRY STORAGE		53
COLD STORAGE		25
FROZEN STORAGE		10

SHELVING QUANTITIES REQUIRED

C2

ARTWORK SCHEDULE

D

SYM.	QTY.	ITEM	REMARKS
C2	2	SAUCE PACKET COMPLICATION - 9.5" X 4.2"	SEE A7.1 AND A8.0 FOR LOCATION
C2	1	HOT SAUCE POP ART	OPT. ALCOVE ARTWORK
C2	1	EMULUS 28"X40"	SEE A8.0 FOR LOCATION
C2	1	LINEAR SAUCES 28"X40"	SEE A8.0 FOR LOCATION
C2	1	CONCRETE 28"X40"	SEE A8.0 FOR LOCATION
C2	1	WASH UP 1 28"X40"	SEE A8.0 FOR LOCATION
C2	1	WASH UP 2 28"X40"	SEE A8.0 FOR LOCATION

SYM.	QTY.	ITEM
C23	12	22" X 5.5" X 28.5"H FREE STANDING TABLE BASE
C23	4	24" X 19" TABLE TOP - PLYWOOD
C23	4	24" X 42" TABLE TOP - PLYWOOD
C23	3	24" X 48" ADA TABLE TOP - PLYWOOD
C23	1	EXTERIOR TRASH ENCLOSURE - SINGLE
C120	5	16'X18" EXTERIOR BENCH
C122	2	16'X60" EXTERIOR BENCH
C230	2	WAUSAU MF 5005 BOLT DOWN END POST
C231	2	WAUSAU MF 5006 BOLT DOWN CENTER POST
C237	3	WAUSAU MF 5047 FULL PANEL 5'6" O.C.

SYM.	QTY.	ITEM
C120	2	EXTERIOR END TABLE - 18"
C122	5	EXTERIOR BENCH - 60"
C123	1	PINE PLANK SETTEE BOOTHS - 48"
C128	2	PINE PLANK SETTEE BOOTHS - 60"
C129	31	RETRO CHAIR - 18"
C129	6	BARREL BARSTOOL - 29"
C130	1	SERVICE COUNTER & POS STATION 11'0"
C136	1	CONDIMENT COUNTER - RECTANGLE
C137	1	WASTE ENCLOSURE - SINGLE
C138	1	WASTE ENCLOSURE - DOUBLE
C139	1	WB HUB TABLE - 96"
C139	1	WB HUB TABLE ADA - 48"
C139	4	22" X 22" X 28.5"H FREE STANDING TABLE BASE

SEATING PACKAGE - BY SEATING VENDOR U.O.N. (TOTAL SEATS = 54)

E